

Note:
 This drawing has been drawn to scale for the purposes of obtaining local authority approval. Any measurements required for construction must not be scaled from this drawing.

All structural elements to be agreed with local authority Building Control prior to commencement of works.

Attention is drawn to the provisions of the party wall act 1996. Legal boundaries should be determined by others.

PENINSULA APARTMENT
 WEST END QUAY, 4 PRAED STREET, W2 1JJ

REV G - 28/10/2019

FIXTURE AND SHEET LIST

- 00.0 TITLE SHEET
- 01.0 EXISTING - FLOOR PLAN
- 02.0 EXISTING - M&E FLOOR PLAN
- 03.0 EXISTING - BEDROOM 3 / STUDY
- 04.0 PROPOSED - FLOOR PLAN
- 05.0 PROPOSED - M&E FLOOR PLAN
- 06.0 PROPOSED - DINING ROOM
- 07.0 PROPOSED - RECEPTION ROOM
- 08.0 PROPOSED - BEDROOM




client
 Peninsula Apartment
 West End Quay, 4 Praed Street, W2 1JJ

project
 Peninsula Apartment
 West End Quay, 4 Praed Street, W2 1JJ
 REV G - 28.10.2019
 REV F - 23.10.2019

drawing title
 TITLE SHEET

date	scale	dwn
October 2019	NTS	AD

drawing number	sheet no.	rev
00	00 of 08	G

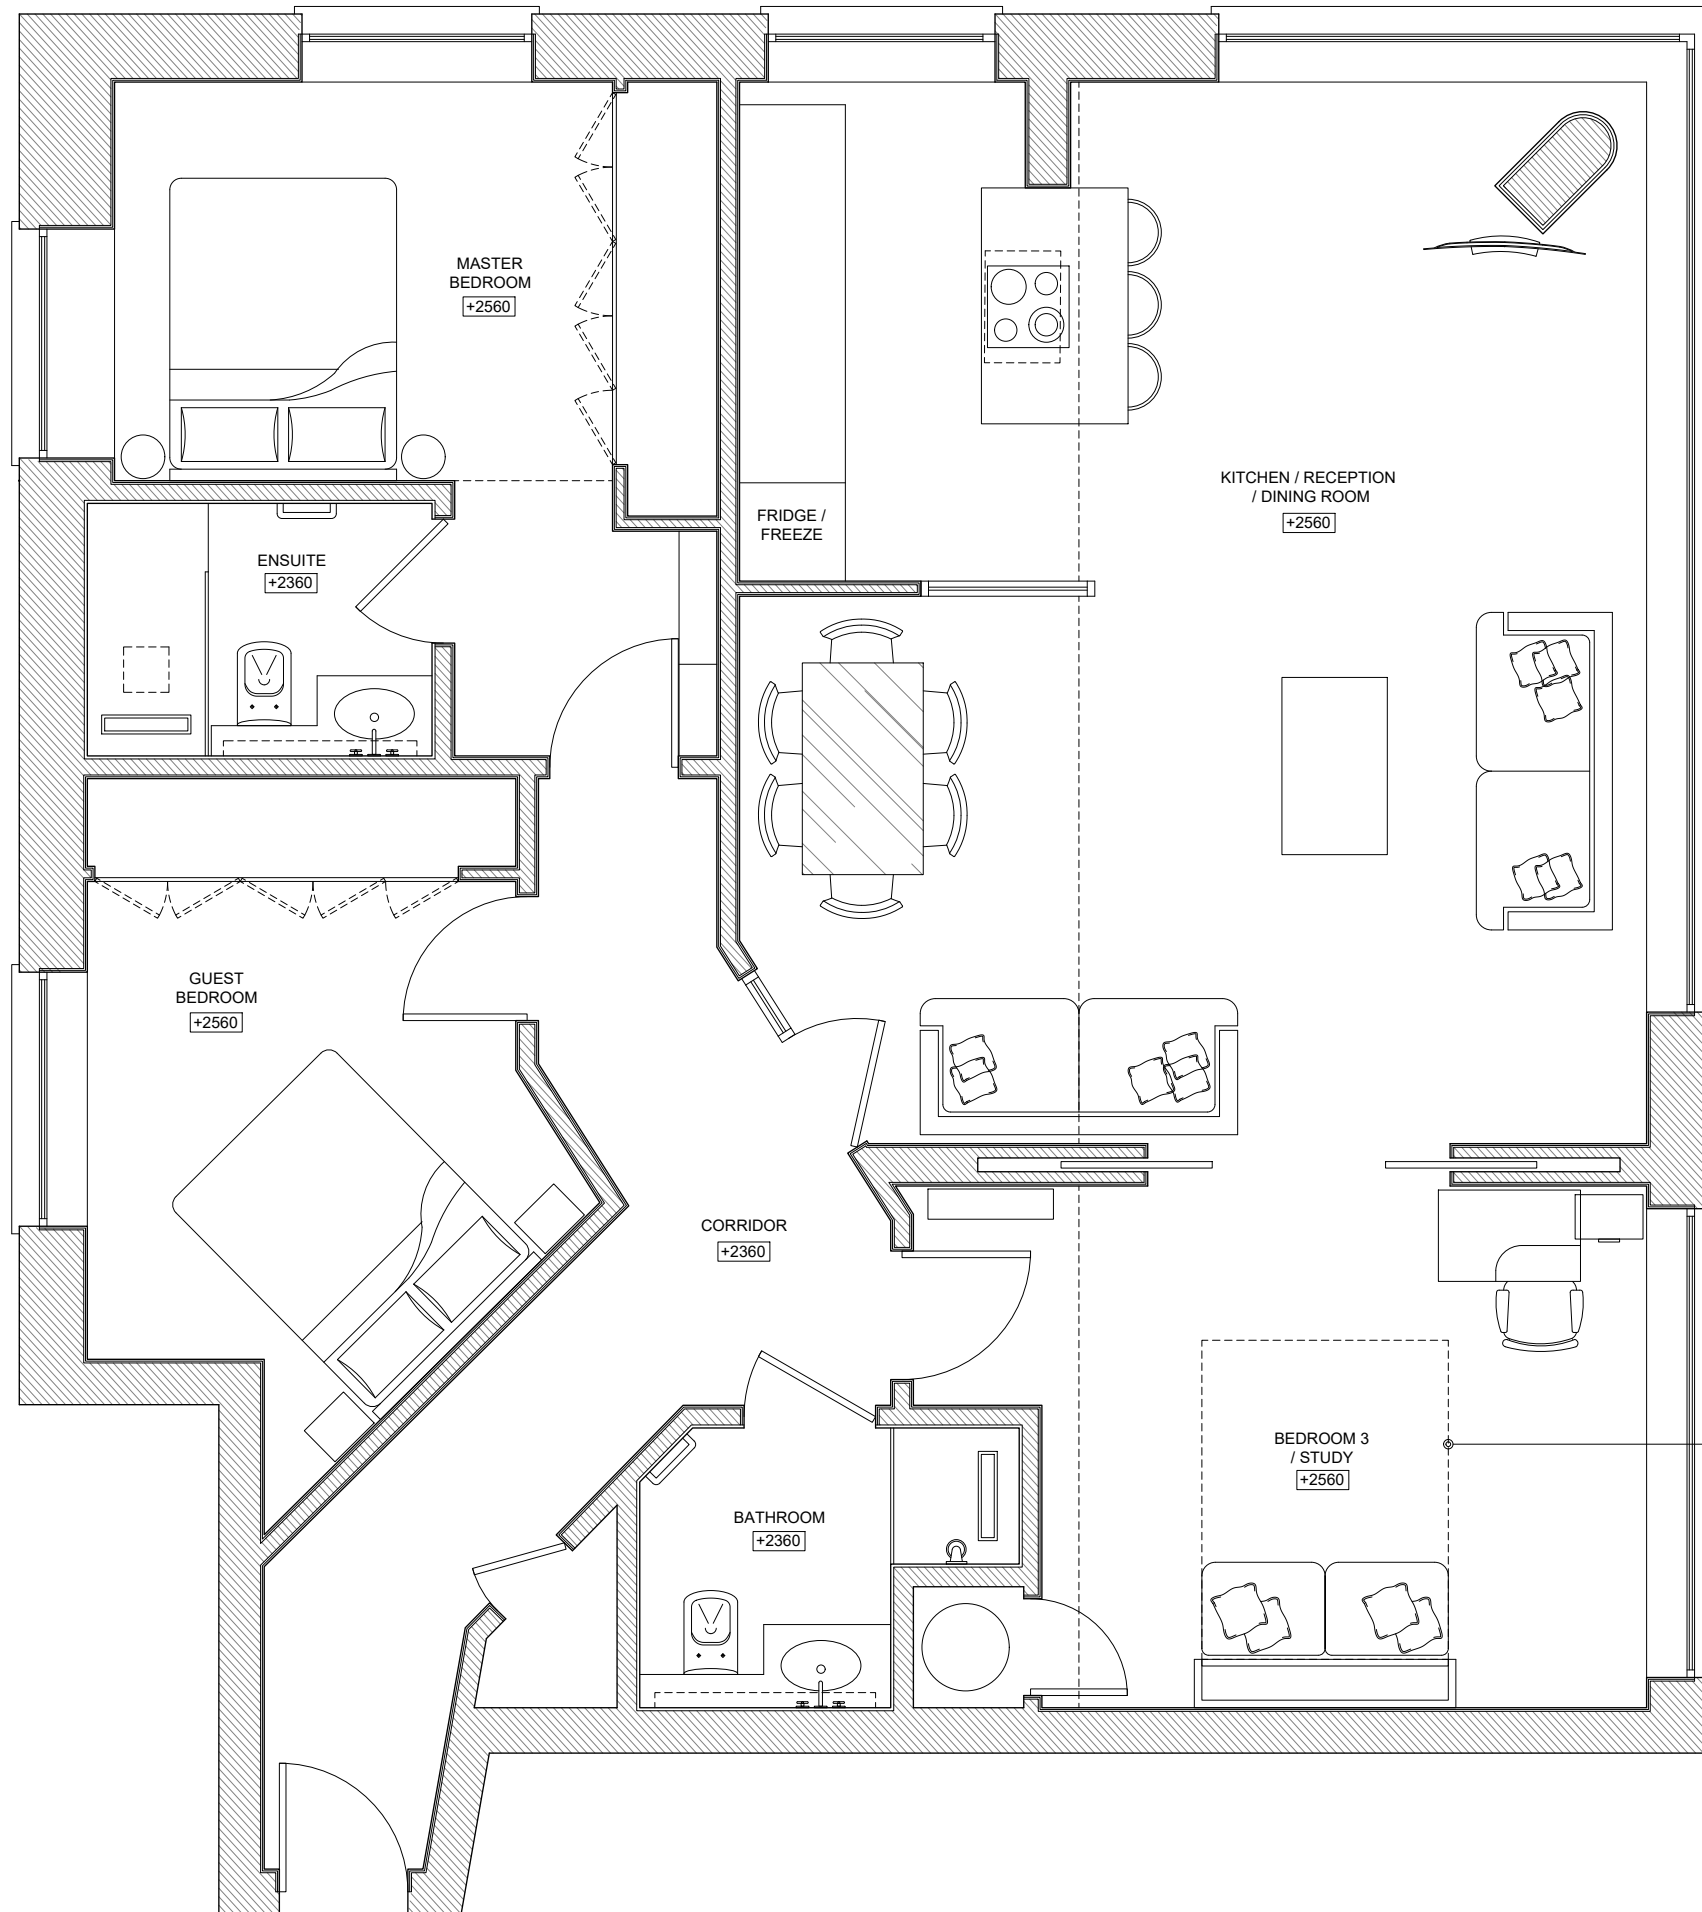

APARTMENT
FLOOR PLAN
108.90m²

Note:
This drawing has been drawn to scale for the purposes of obtaining local authority approval. Any measurements required for construction must not be scaled from this drawing.

All structural elements to be agreed with local authority Building Control prior to commencement of works.

Attention is drawn to the provisions of the party wall act 1996. Legal boundaries should be determined by others.




client
Peninsula Apartment
West End Quay, 4 Praed Street, W2 1JJ

project
Peninsula Apartment
West End Quay, 4 Praed Street, W2 1JJ
REV G - 28.10.2019
REV F - 23.10.2019

drawing title
EXISTING FLOOR PLAN

date October 2019	scale 1:50@A3	dwn AD
drawing number 01	sheet no. 01 of 08	rev G

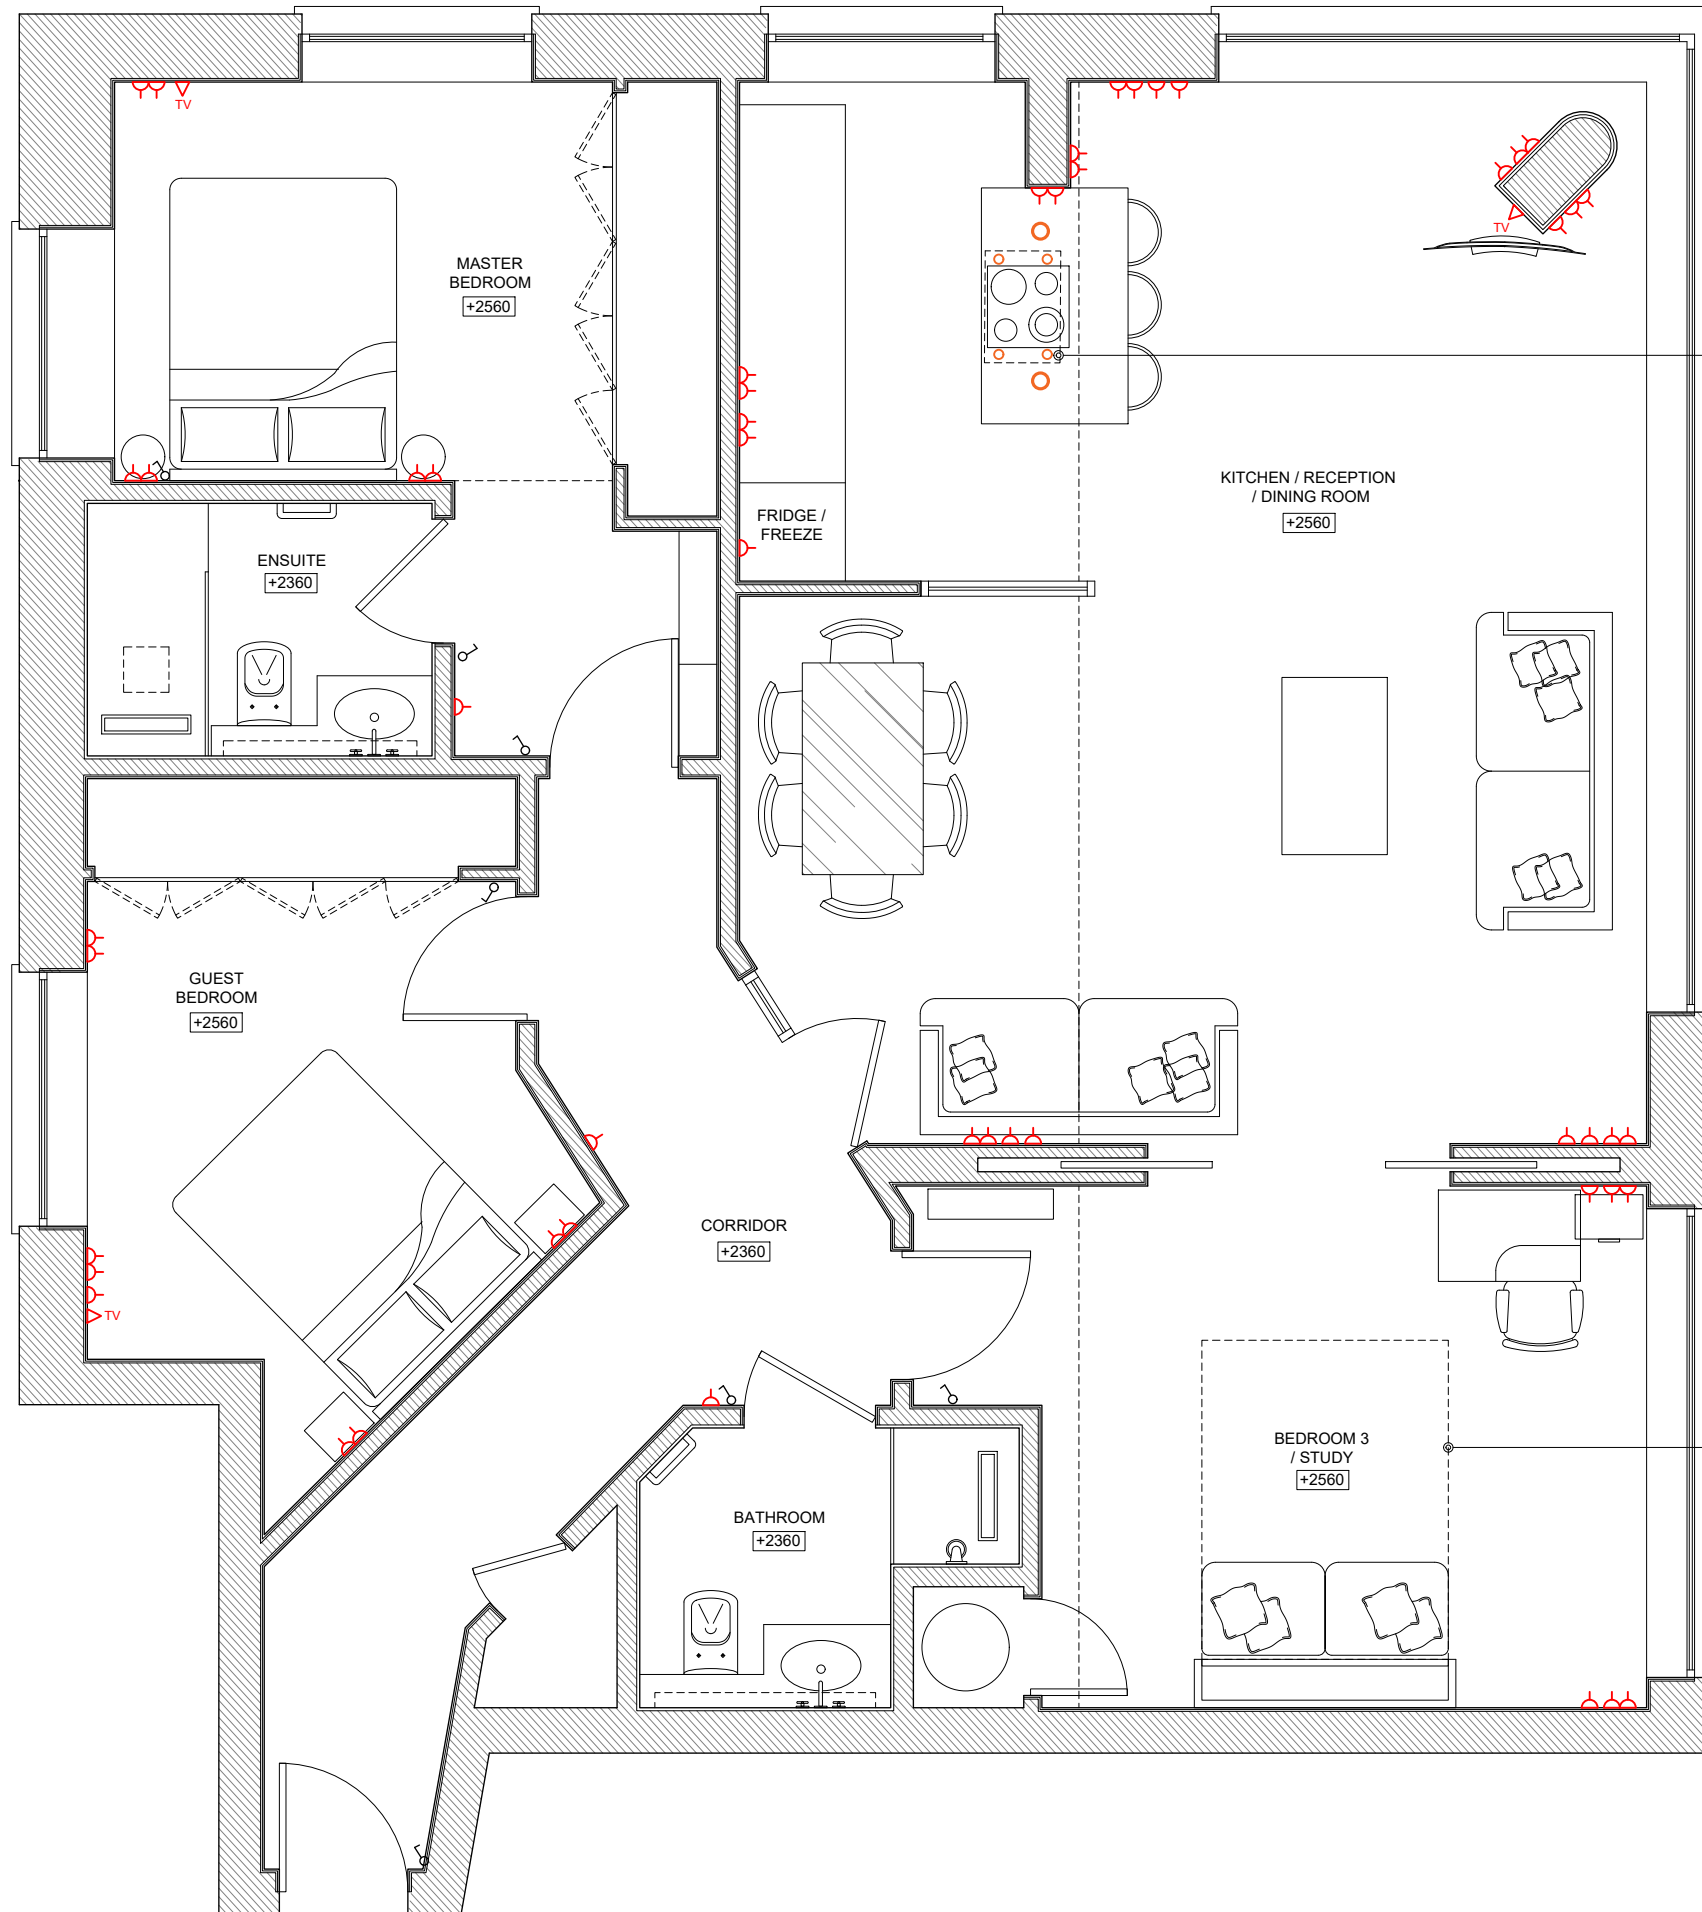

EXTRACTOR PROJECTION WITH 4 SMALL LIGHTS

BED PROJECTION


NOTE

1. CONTRACTOR TO SUPPLY AND FIT ALL REQUESTED ELECTRICAL AND DATA.
2. ALL FIRE DETECTION DEVICES AND EQUIPMENT TO MEET LOCAL REGS.
3. TO BE APPROVED BY LOCAL AUTHORITIES
4. ALL LIGHTING TO BE DIMMABLE
5. SOUND & VISION INSTALLATION BY SURRY HOME ENTERTAINMENT

KEY:

	SWITCH WALL MOUNTED
	SOCKET WALL MOUNTED
	5 AMP SOCKET WALL MOUNTED
	TV POINT
	NON-DIRECTIONAL RECESSED LIGHTS
	SMALL LIGHTS

APARTMENT FLOOR PLAN
108.90m²

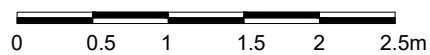

Note:
This drawing has been drawn to scale for the purposes of obtaining local authority approval. Any measurements required for construction must not be scaled from this drawing.
All structural elements to be agreed with local authority Building Control prior to commencement of works.
Attention is drawn to the provisions of the party wall act 1996. Legal boundaries should be determined by others.



client
Peninsula Apartment
West End Quay, 4 Praed Street, W2 1JJ


project
Peninsula Apartment
West End Quay, 4 Praed Street, W2 1JJ
REV G - 28.10.2019
REV F - 23.10.2019

drawing title
M&E FLOOR PLAN
EXISTING


date October 2019	scale 1:50@A3	dwn AD
----------------------	------------------	-----------

drawing number 02	sheet no. 02 of 08	rev G
----------------------	-----------------------	----------


Note:
 This drawing has been drawn to scale for the purposes of obtaining local authority approval. Any measurements required for construction must not be scaled from this drawing.
 All structural elements to be agreed with local authority Building Control prior to commencement of works.
 Attention is drawn to the provisions of the party wall act 1996. Legal boundaries should be determined by others.

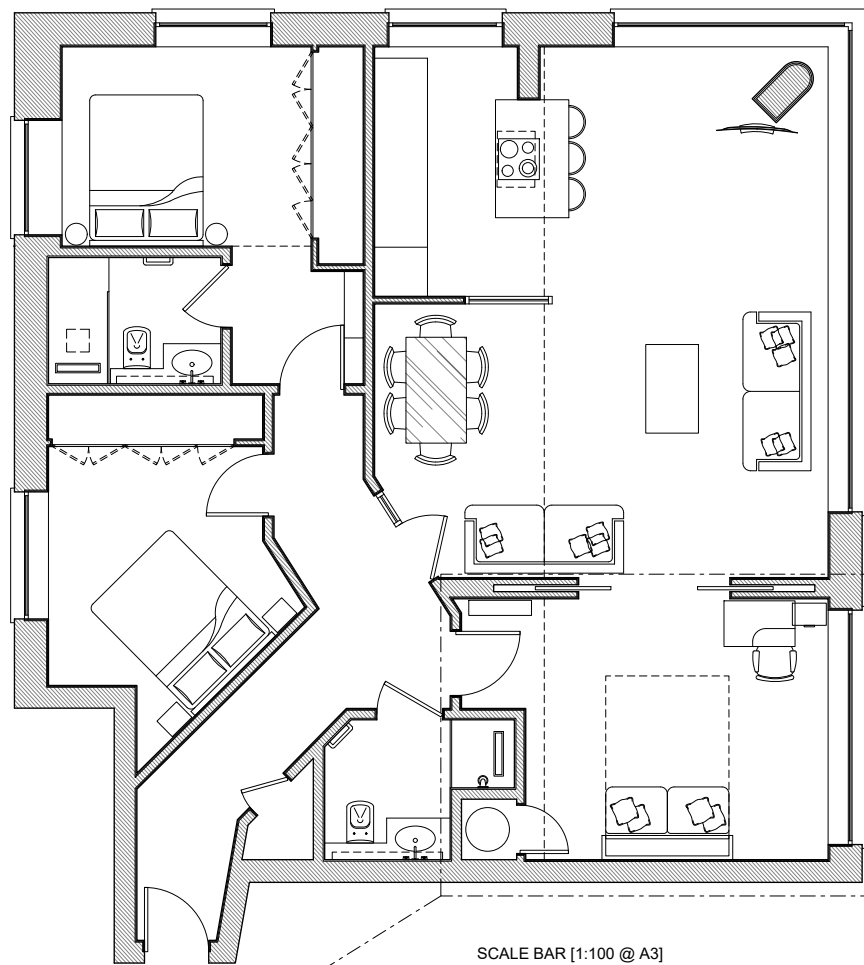


1 BEDROOM 3 / STUDY
 PLAN
 SCALE 1 : 100

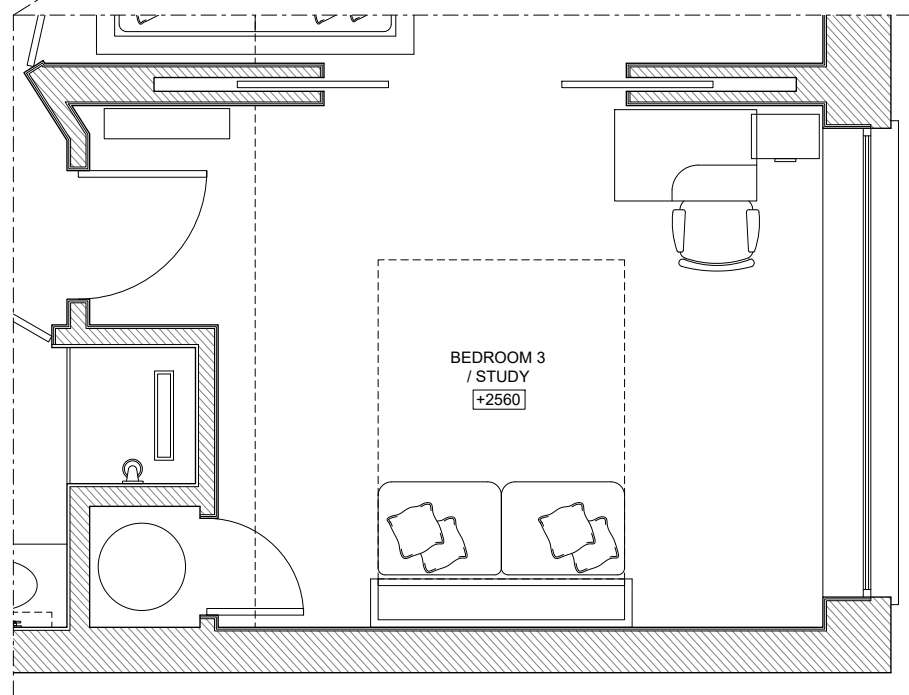


2 BEDROOM 3 / STUDY
 PLAN
 SCALE 1 : 50

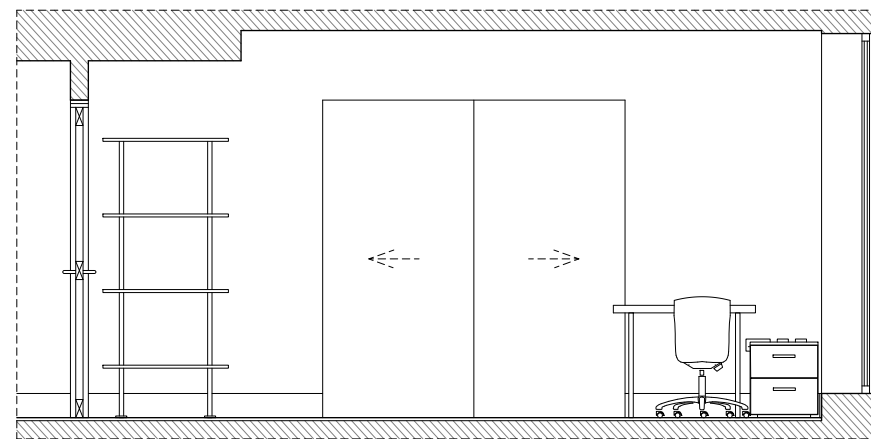


3 BEDROOM 3 / STUDY
 ELEVATION A
 SCALE 1 : 50

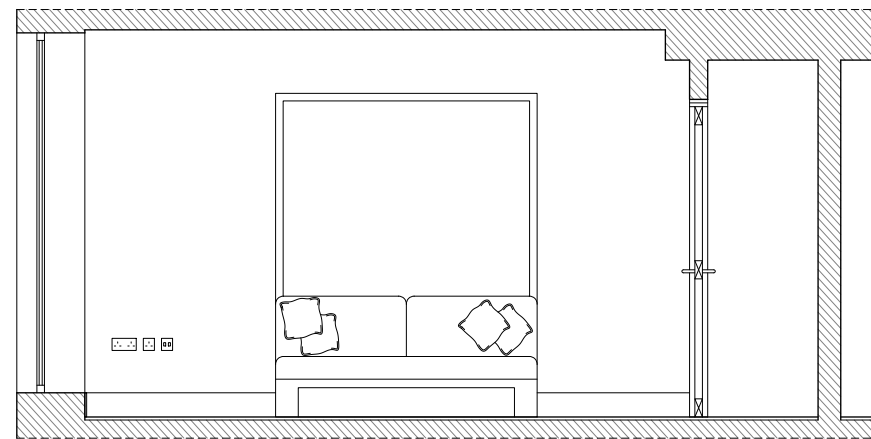

4 BEDROOM 3 / STUDY
 ELEVATION B
 SCALE 1 : 50

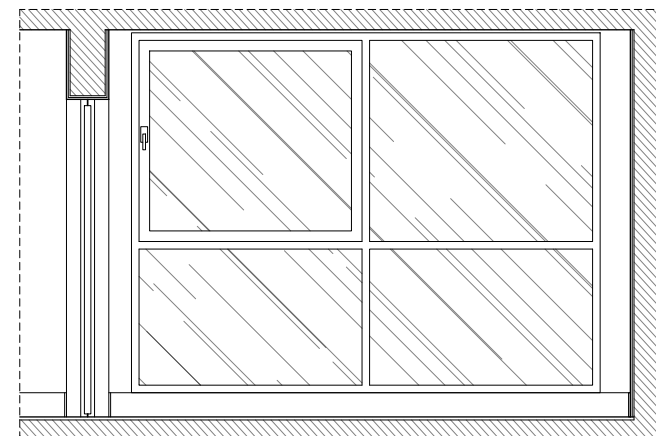

5 BEDROOM 3 / STUDY
 ELEVATION C
 SCALE 1 : 50

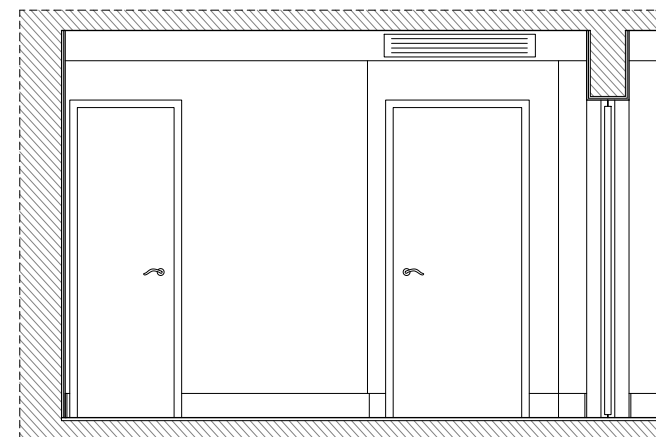

6 BEDROOM 3 / STUDY
 ELEVATION D
 SCALE 1 : 50



client
 Peninsula Apartment
 West End Quay, 4 Praed Street, W2 1JJ

project
 Peninsula Apartment
 West End Quay, 4 Praed Street, W2 1JJ
 REV G - 28.10.2019
 REV F - 23.10.2019

drawing title
 BEDROOM 3 / STUDY

date	scale	dwn
October 2019	1:50@A3	AD

drawing number	sheet no.	rev
03	03 of 08	G

40"TV (975x595x85mm)
RECESSED INTO WALL

FITTED DRESSING TABLE BEHIND
CUPBOARD POCKET DOORS

DETAIL 2
LIT SHELVES IN
MASTER BEDROOM

DOUBLE HEIGHT HANGING

NEW CUPBOARD DETAILS
SEE DETAILS SHEET 8
DOORS AS EXAMPLE

1/2 HEIGHT HANGING ABOVE & 3
DRAWERS BELOW

LIT SHELVES AS DETAIL 2

FULL HIGH MIRROR

3 DRAWERS & SHELVES ABOVE

EXISTING CUPBOARD CARCASSES
TO REMAIN BUT TO HAVE NEW
CUPBOARD DOORS (SEE SHEET 08)


GUEST BEDROOM
+2560

HALL TABLE & LAMP

32"TV (800x500x95mm)
RECESSED INTO WALL

STUD OUT WALL WITH LIT RECESS
AS DETAIL 1

DETAIL 1
LIT RECESS
GUEST BEDROOM

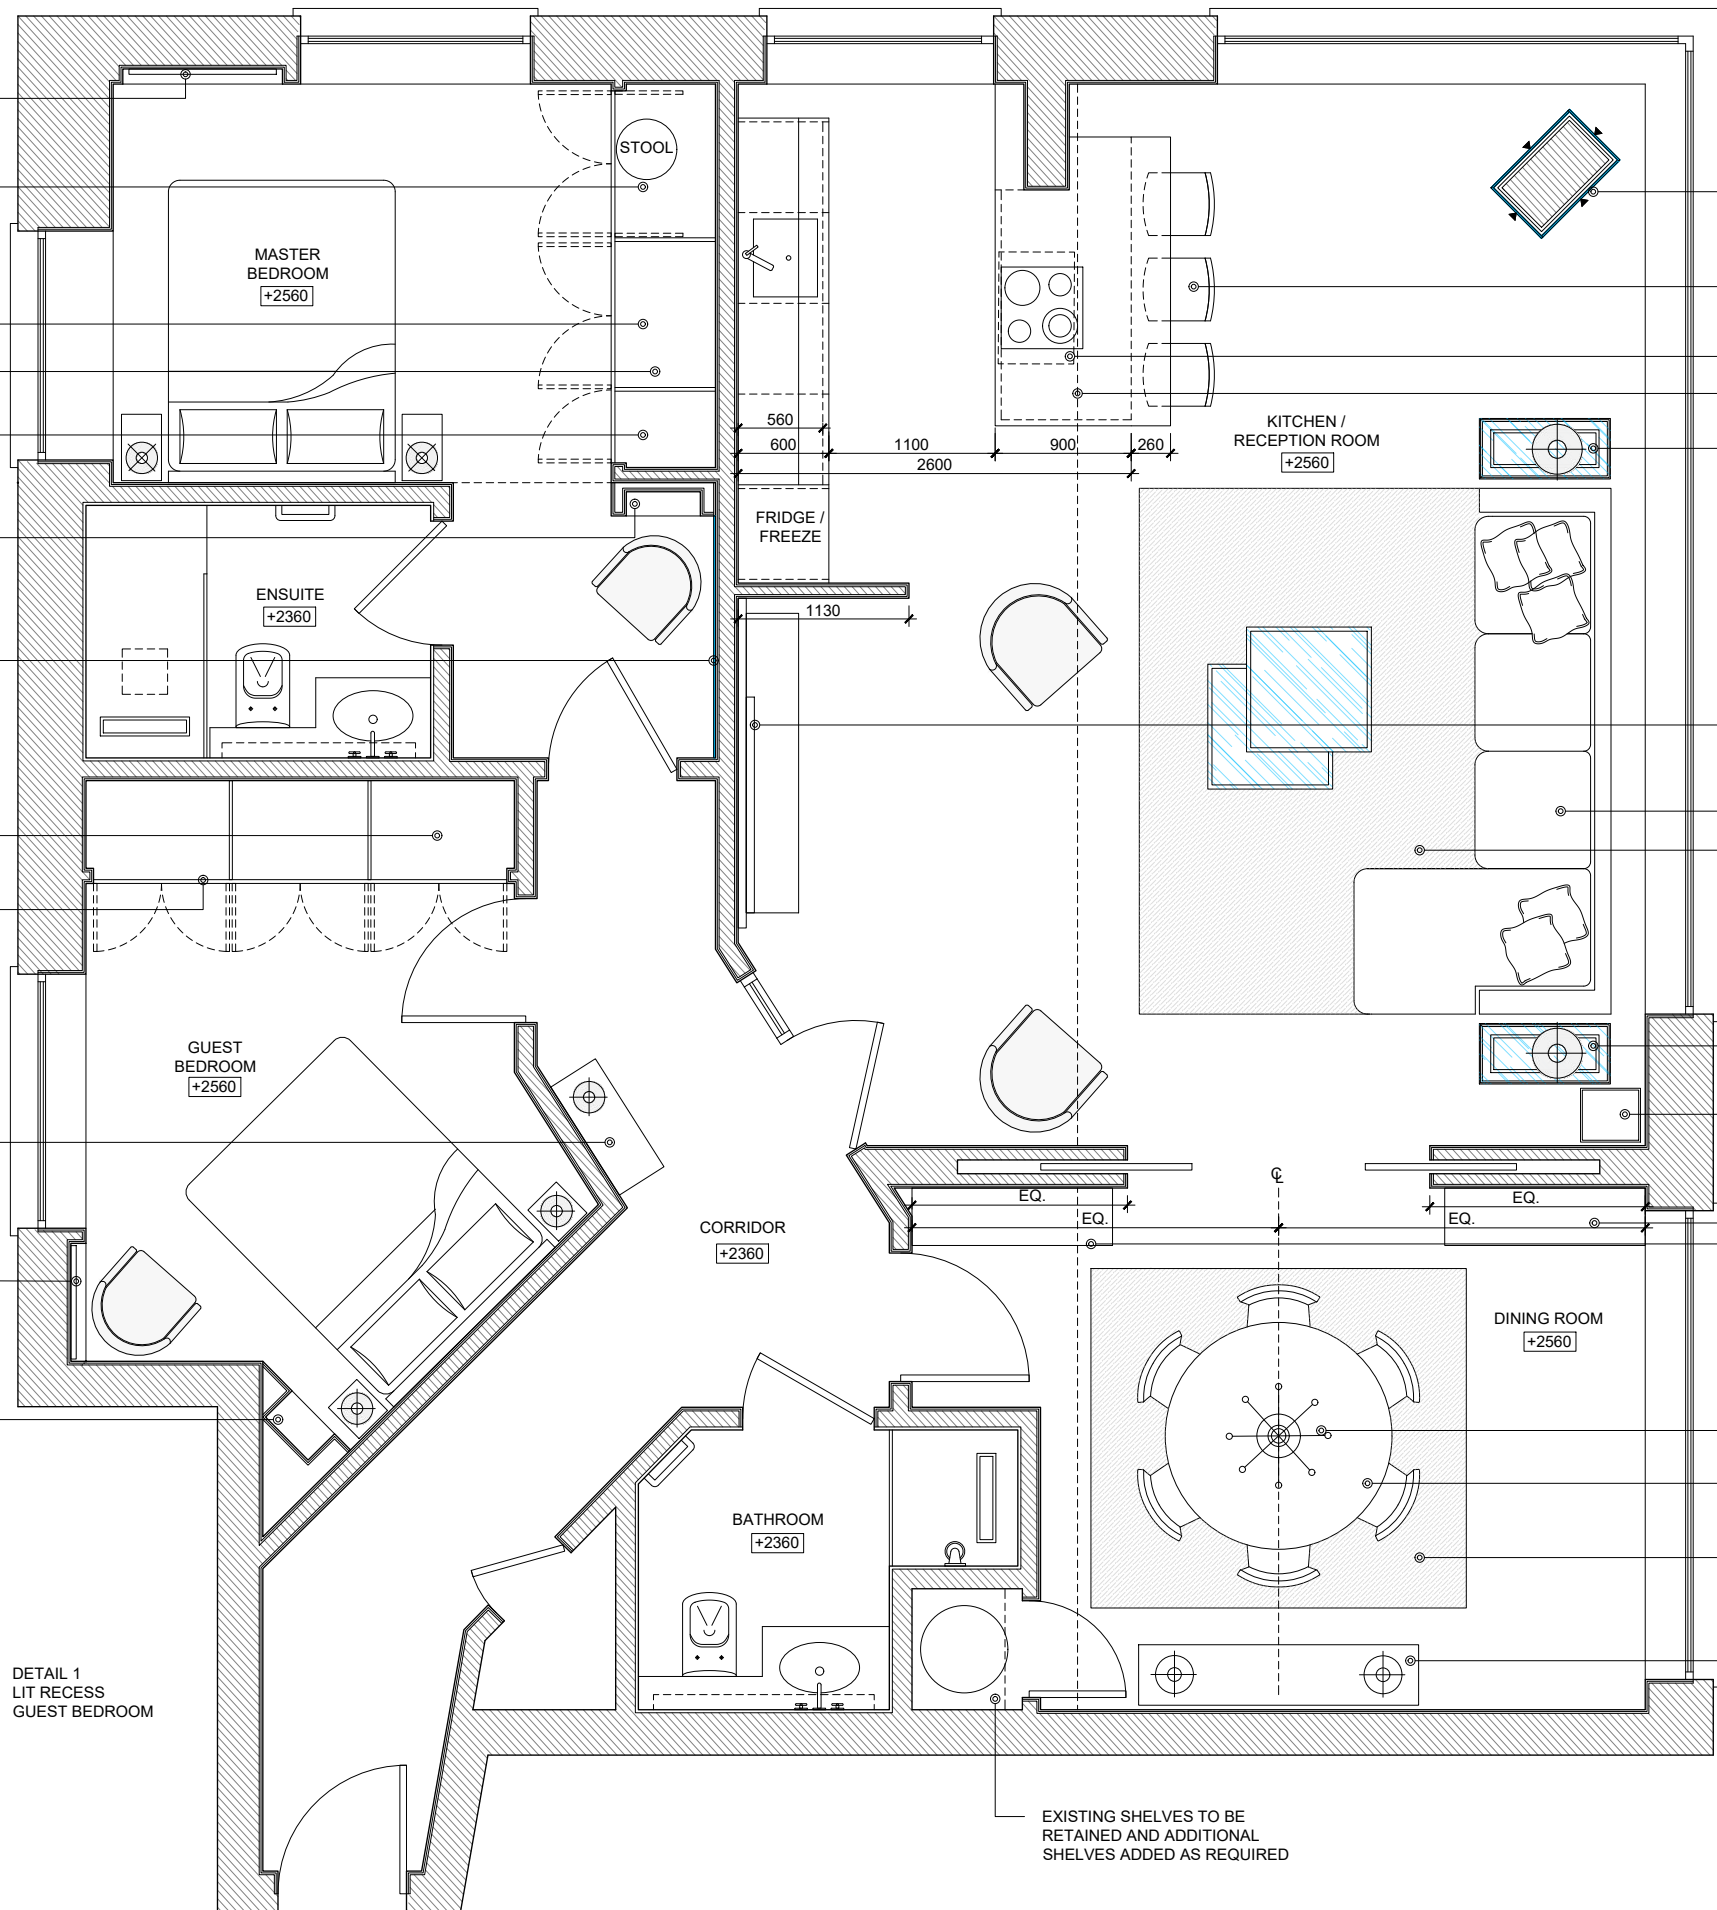

COLUMN TO BE CLAD IN MIRROR

3 x BAR STOOLS

EXTRACTOR PROJECTION

FAKE CEILING PROJECTION

OCCASIONAL TABLE & LAMP

TV 65" (1450x832x80MM) /
DISPLAY UNIT AS EXAMPLE

"L" SHAPED SOFA

RUG

OCCASIONAL TABLE & LAMP

LAMP TO CORNER

FEATURE LIT CUT OUTS
AS EXAMPLE

PENDANT CENTERED

CIRCULAR DINING TABLE TO SEAT 6

RUG

SIDE BOARD WITH TWO LAMPS

APARTMENT
FLOOR PLAN
108.90m²

Note:
This drawing has been drawn to scale for the purposes of
obtaining local authority approval. Any measurements
required for construction must not be scaled from this
drawing.

All structural elements to be agreed with local authority
Building Control prior to commencement of works.

Attention is drawn to the provisions of the party wall act
1996. Legal boundaries should be determined by others.



EXAMPLE OF FEATURE
LIT CUT OUTS



EXAMPLE OF DISPLAY UNIT



EXAMPLE OF BEDROOM
CUPBOARD DOORS



RENDER OF THE KITCHEN



client
Peninsula Apartment
West End Quay, 4 Praed Street, W2 1JJ


project
Peninsula Apartment
West End Quay, 4 Praed Street, W2 1JJ
REV G - 28.10.2019
REV F - 23.10.2019

drawing title
PROPOSED FLOOR PLAN

date October 2019	scale 1:50@A3	dwn AD
----------------------	------------------	-----------

drawing number 04	sheet no. 04 of 08	rev G
----------------------	-----------------------	----------

Note:
 This drawing has been drawn to scale for the purposes of obtaining local authority approval. Any measurements required for construction must not be scaled from this drawing.
 All structural elements to be agreed with local authority Building Control prior to commencement of works.
 Attention is drawn to the provisions of the party wall act 1996. Legal boundaries should be determined by others.

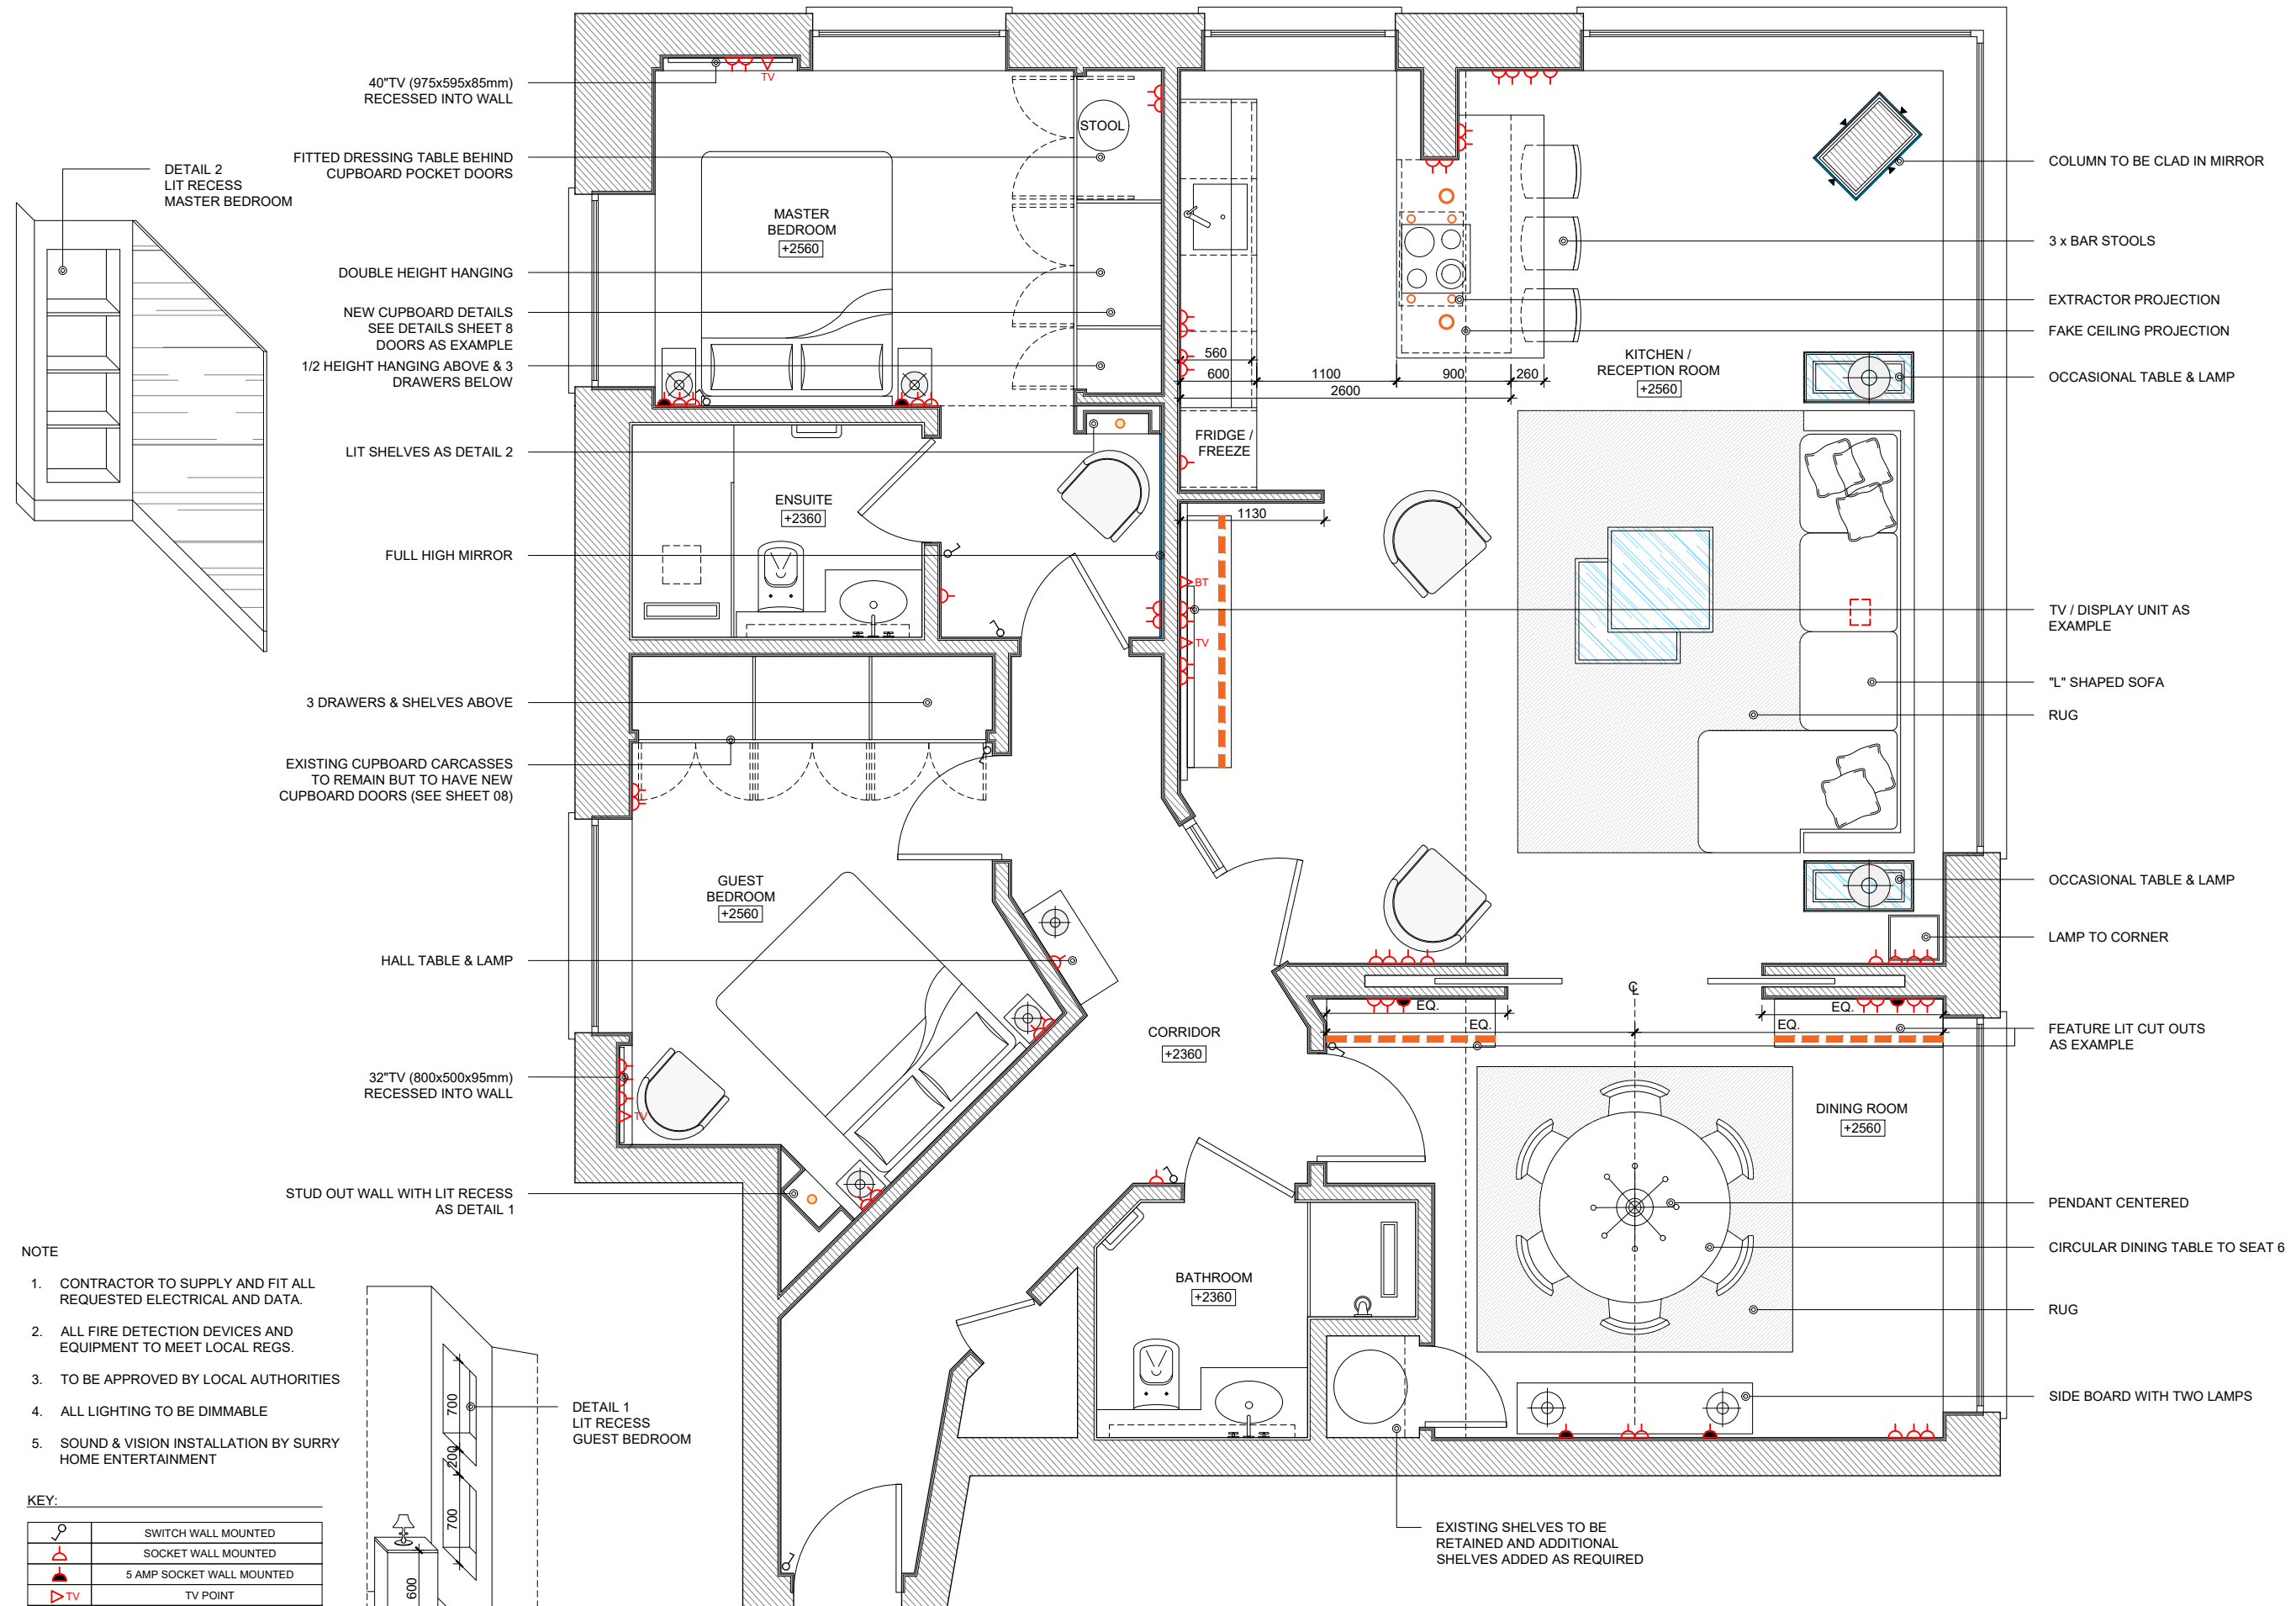


- 40"TV (975x595x85mm) RECESSED INTO WALL
- FITTED DRESSING TABLE BEHIND CUPBOARD POCKET DOORS
- DOUBLE HEIGHT HANGING
- NEW CUPBOARD DETAILS SEE DETAILS SHEET 8 DOORS AS EXAMPLE
- 1/2 HEIGHT HANGING ABOVE & 3 DRAWERS BELOW
- LIT SHELVES AS DETAIL 2
- FULL HIGH MIRROR
- 3 DRAWERS & SHELVES ABOVE
- EXISTING CUPBOARD CARCASSES TO REMAIN BUT TO HAVE NEW CUPBOARD DOORS (SEE SHEET 08)
- HALL TABLE & LAMP
- 32"TV (800x500x95mm) RECESSED INTO WALL
- STUD OUT WALL WITH LIT RECESS AS DETAIL 1

- COLUMN TO BE CLAD IN MIRROR
- 3 x BAR STOOLS
- EXTRACTOR PROJECTION
- FAKE CEILING PROJECTION
- OCCASIONAL TABLE & LAMP
- TV / DISPLAY UNIT AS EXAMPLE
- "L" SHAPED SOFA
- RUG
- OCCASIONAL TABLE & LAMP
- LAMP TO CORNER
- FEATURE LIT CUT OUTS AS EXAMPLE
- PENDANT CENTERED
- CIRCULAR DINING TABLE TO SEAT 6
- RUG
- SIDE BOARD WITH TWO LAMPS

- NOTE
1. CONTRACTOR TO SUPPLY AND FIT ALL REQUESTED ELECTRICAL AND DATA.
 2. ALL FIRE DETECTION DEVICES AND EQUIPMENT TO MEET LOCAL REGS.
 3. TO BE APPROVED BY LOCAL AUTHORITIES
 4. ALL LIGHTING TO BE DIMMABLE
 5. SOUND & VISION INSTALLATION BY SURRY HOME ENTERTAINMENT

KEY:

	SWITCH WALL MOUNTED
	SOCKET WALL MOUNTED
	5 AMP SOCKET WALL MOUNTED
	TV POINT
	BT POINT
	PIN LIGHTS
	NON-DIRECTIONAL RECESSED LIGHTS
	SMALL LIGHTS
	FLOOR SOCKET
	CUPBOARD LIGHTING

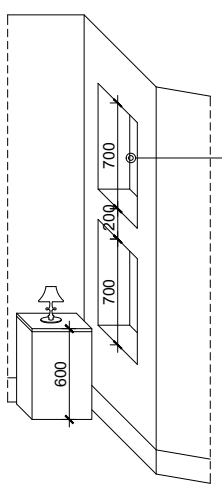

DETAIL 1 LIT RECESS GUEST BEDROOM

APARTMENT FLOOR PLAN
 108.90m²
 0 0.5 1 1.5 2 2.5m




client
 Peninsula Apartment
 West End Quay, 4 Praed Street, W2 1JJ

project
 Peninsula Apartment
 West End Quay, 4 Praed Street, W2 1JJ

REV G - 28.10.2019
 REV F - 23.10.2019

drawing title
M&E FLOOR PLAN


date October 2019	scale 1:50@A3	dwn AD
drawing number 05	sheet no. 05 of 08	rev G

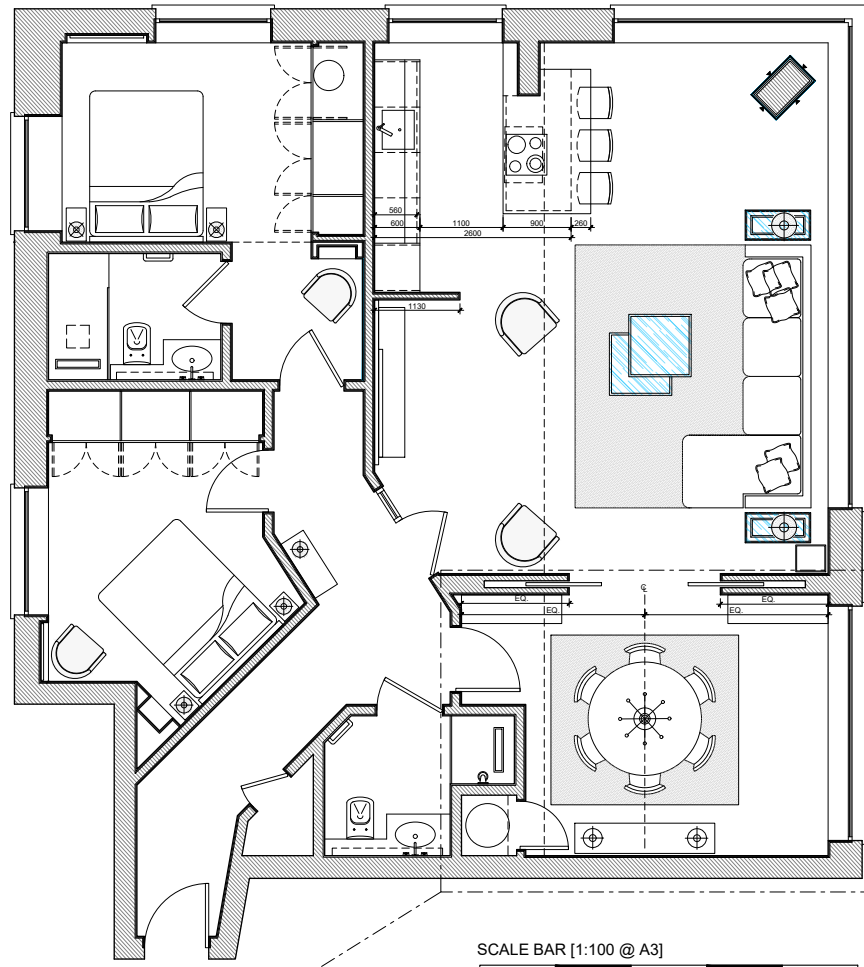

SCALE BAR [1:100 @ A3]
0 1 2 3 4 5m


REMOVABLE SECTION ALONG THE DOTTED LINE FOR ACCESS TO ROOF VOID & VENT ABOVE

1 PLAN SCALE 1:100

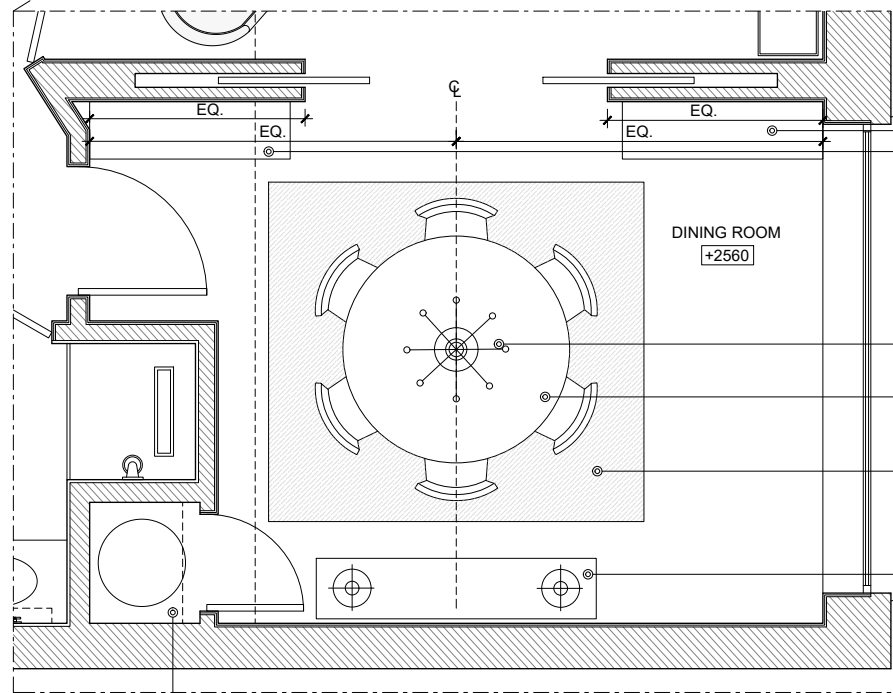


SCALE BAR [1:50 @ A3]
0 0.5 1 1.5 2 2.5m

2 DINING ROOM PLAN SCALE 1:50

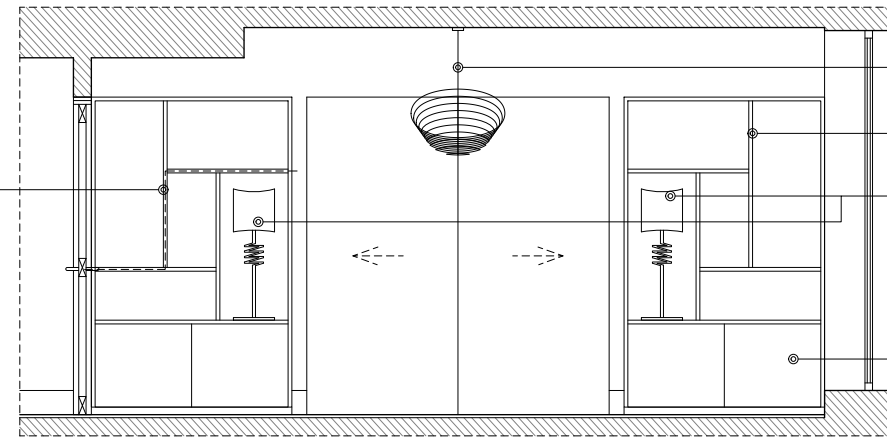


PENDANT CENTERED
FEATURE LIT CUT OUTS AS EXAMPLE
LAMP IN THIS RECESSES
SMALL PRINTER TO BE POSITIONED IN BASE CUPBOARD ON PULL OUT SHELF

3 DINING ROOM ELEVATION A SCALE 1:50

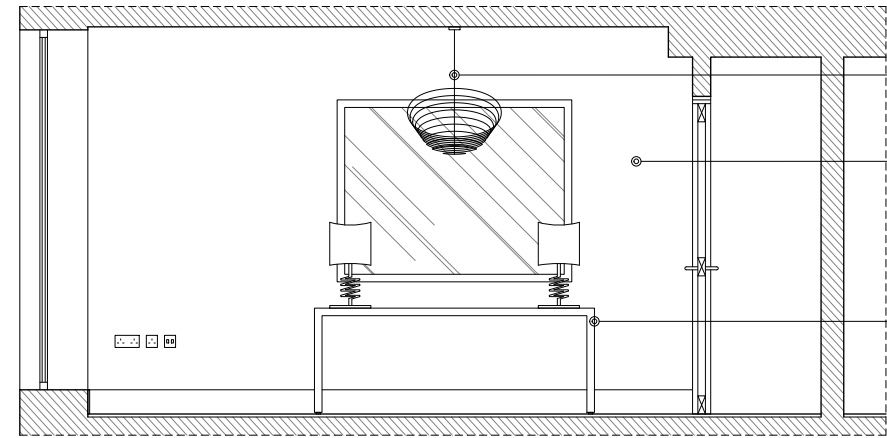


PENDANT CENTERED
WALLPAPER
SIDE BOARD WITH TWO LAMPS

4 DINING ROOM ELEVATION B SCALE 1:50

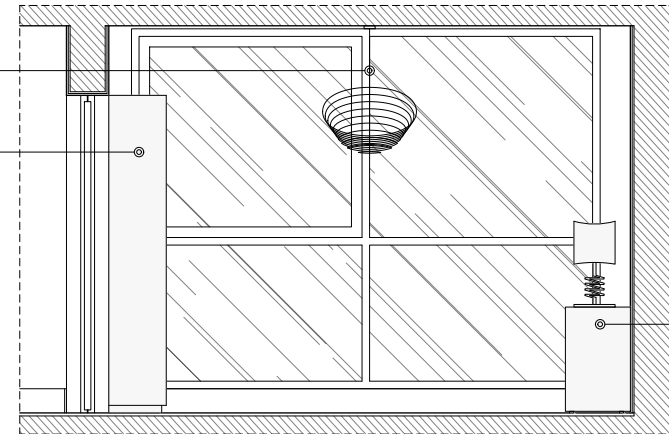

PENDANT CENTERED
FEATURE LIT CUT OUTS AS EXAMPLE
SIDE BOARD WITH TWO LAMPS

5 DINING ROOM ELEVATION C SCALE 1:50

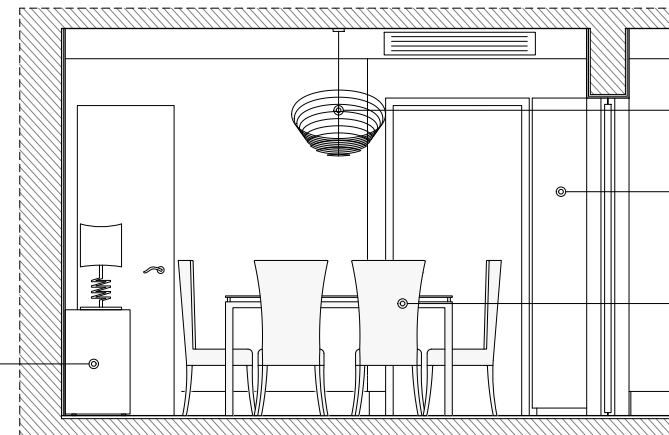

6 DINING ROOM ELEVATION D SCALE 1:50

Note:
This drawing has been drawn to scale for the purposes of obtaining local authority approval. Any measurements required for construction must not be scaled from this drawing.
All structural elements to be agreed with local authority Building Control prior to commencement of works.
Attention is drawn to the provisions of the party wall act 1996. Legal boundaries should be determined by others.



EXAMPLE OF FEATURE LIT CUT OUTS



client
Peninsula Apartment
West End Quay, 4 Praed Street, W2 1JJ
project
Peninsula Apartment
West End Quay, 4 Praed Street, W2 1JJ
REV G - 28.10.2019
REV F - 23.10.2019


drawing title
DINING ROOM

date October 2019	scale 1:50@A3	dwn AD
drawing number 06	sheet no. 06 of 08	rev G

Note:
 This drawing has been drawn to scale for the purposes of obtaining local authority approval. Any measurements required for construction must not be scaled from this drawing.


All structural elements to be agreed with local authority Building Control prior to commencement of works.

Attention is drawn to the provisions of the party wall act 1996. Legal boundaries should be determined by others.

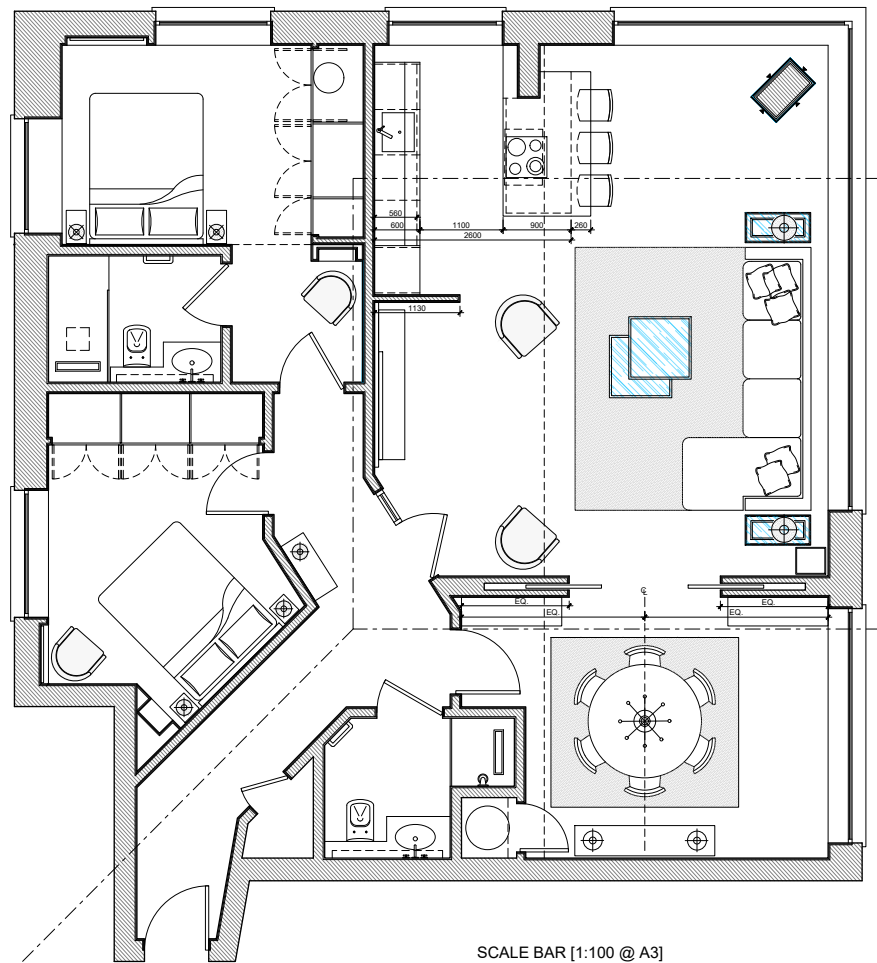


SCALE BAR [1:100 @ A3]
 0 1 2 3 4 5m

1 PLAN SCALE 1:100

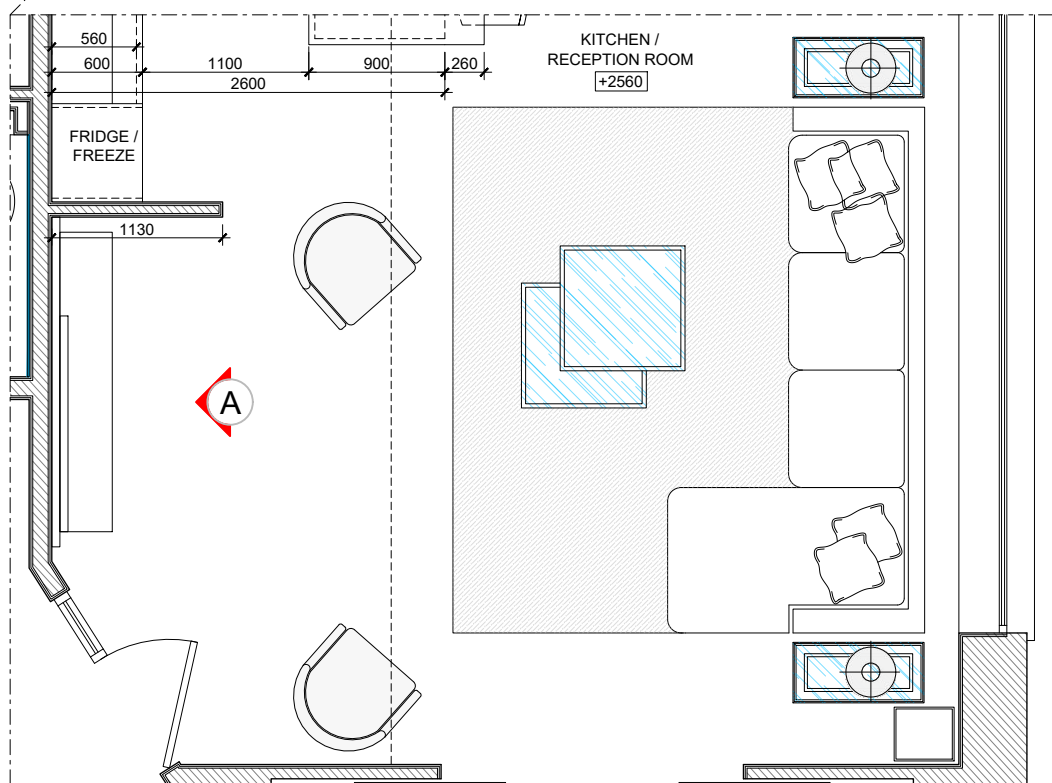

SCALE BAR [1:50 @ A3]
 0 0.5 1 1.5 2 2.5m

2 RECEPTION ROOM PLAN SCALE 1:50

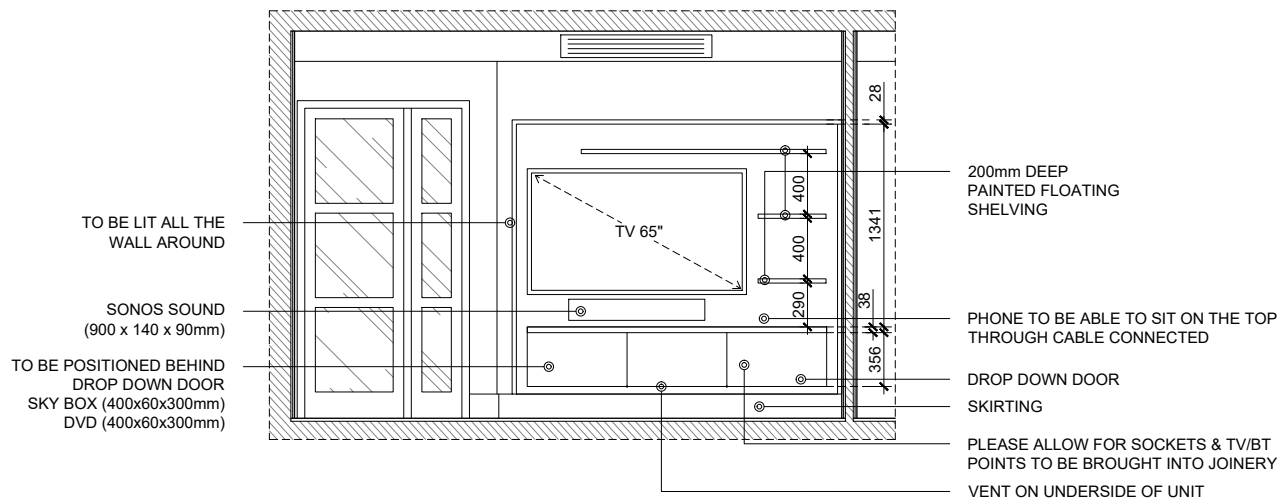

TO BE LIT ALL THE WALL AROUND

SONOS SOUND (900 x 140 x 90mm)

TO BE POSITIONED BEHIND DROP DOWN DOOR SKY BOX (400x60x300mm) DVD (400x60x300mm)

200mm DEEP PAINTED FLOATING SHELVING

PHONE TO BE ABLE TO SIT ON THE TOP THROUGH CABLE CONNECTED

DROP DOWN DOOR SKIRTING

PLEASE ALLOW FOR SOCKETS & TV/BT POINTS TO BE BROUGHT INTO JOINERY

VENT ON UNDERSIDE OF UNIT

SCALE BAR [1:50 @ A3]
 0 0.5 1 1.5 2 2.5m

3 RECEPTION ROOM ELEVATION A SCALE 1:50



EXAMPLE OF DISPLAY UNIT




client
 Peninsula Apartment
 West End Quay, 4 Praed Street, W2 1JJ

project
 Peninsula Apartment
 West End Quay, 4 Praed Street, W2 1JJ
 REV G - 28.10.2019
 REV F - 23.10.2019

drawing title
 RECEPTION ROOM


date October 2019	scale 1:50@A3	dwn AD
----------------------	------------------	-----------

drawing number 07	sheet no. 07 of 08	rev G
----------------------	-----------------------	----------

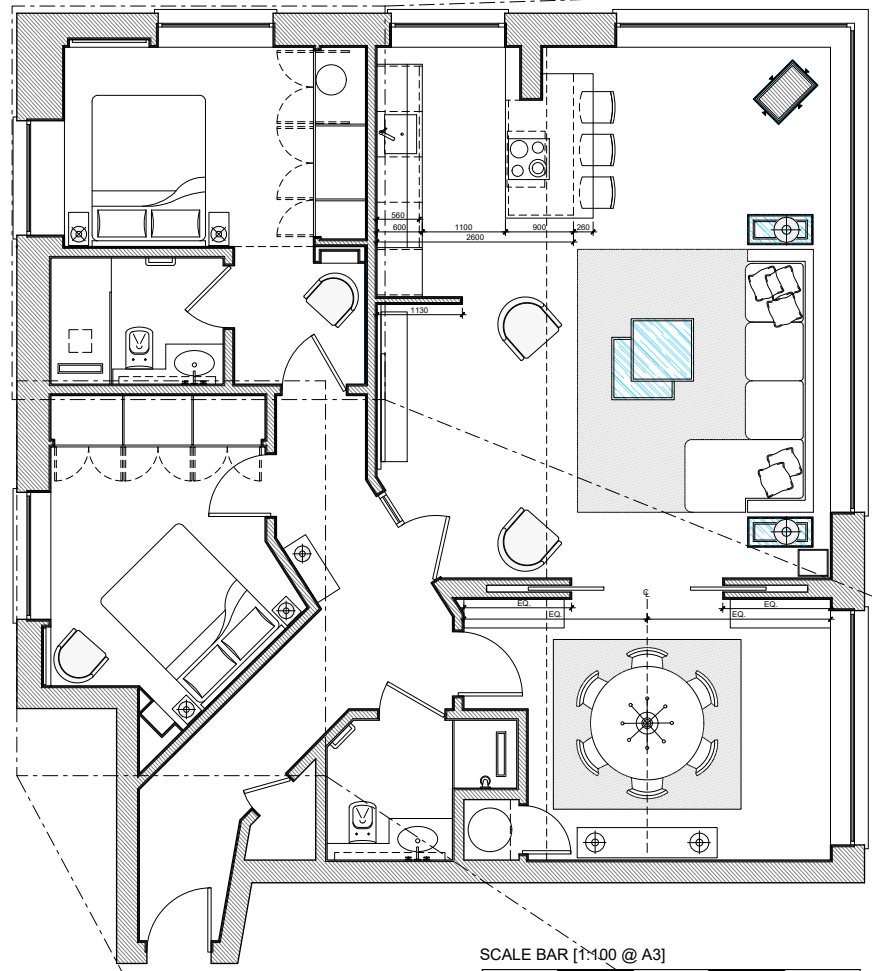

SCALE BAR [1:100 @ A3]
0 1 2 3 4 5m


1 PLAN SCALE 1 : 100

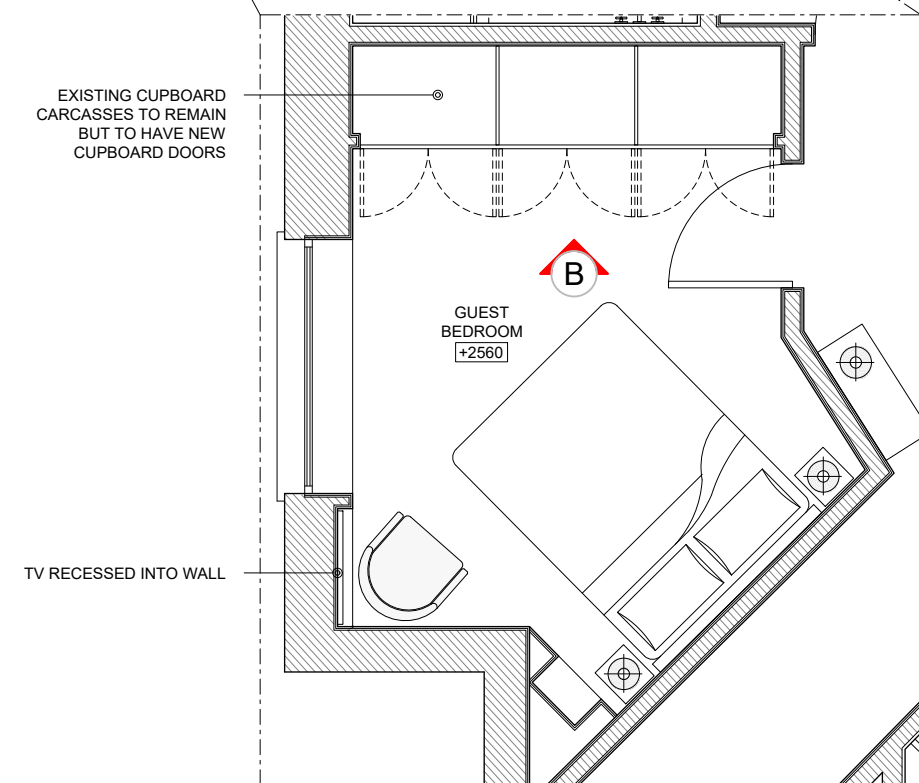

SCALE BAR [1:50 @ A3]
0 0.5 1 1.5 2 2.5m

2 GUEST BEDROOM PLAN SCALE 1 : 50


TV RECESSED INTO WALL

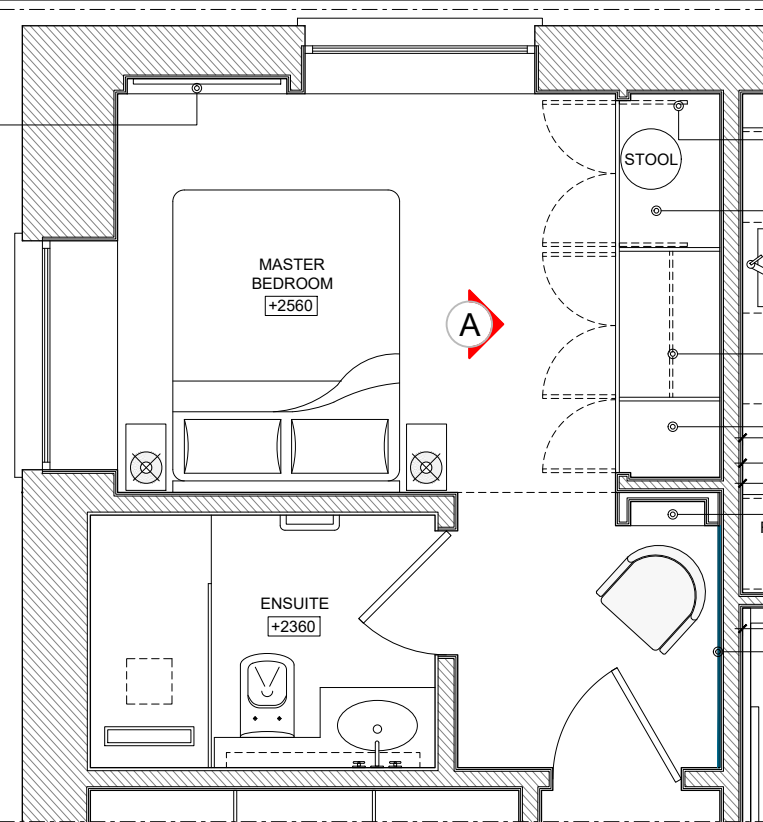

SCALE BAR [1:50 @ A3]
0 0.5 1 1.5 2 2.5m


3 MASTER BEDROOM PLAN SCALE 1 : 50

FITTED DRESSING TABLE
CUPBOARD POCKET DOORS AS EXAMPLE
HANDLES ON MASTER BEDROOM (580mm Lx 33mm W) AS EXAMPLE

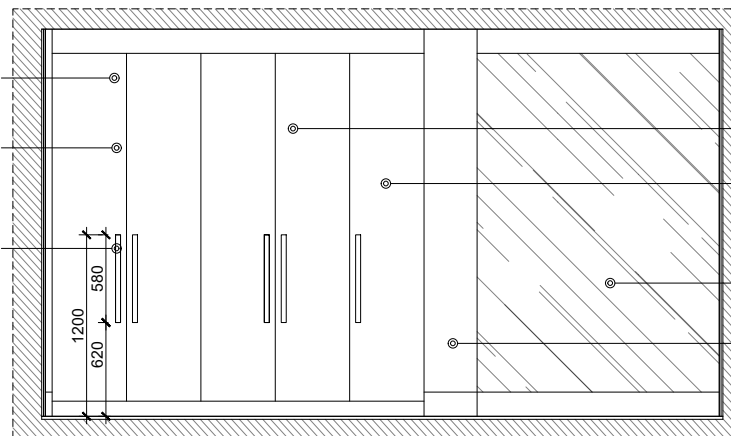


4 MASTER BEDROOM ELEVATION A SCALE 1 : 50

1/2 HEIGHT HANGING ABOVE & 3 DRAWERS BELOW
DOUBLE HEIGHT HANGING
CUPBOARD POCKET DOORS AS EXAMPLE
DOUBLE HEIGHT HANGING
SHELF AT HIGH LEVEL
1/2 HEIGHT HANGING WITH 3 DRAWERS BELOW
MIRROR
FULL HIGH MIRROR
3 DRAWERS
DRAWER UNDER TABLE
SIDE OF LIT SHELVES AS DETAIL 2
STOOL

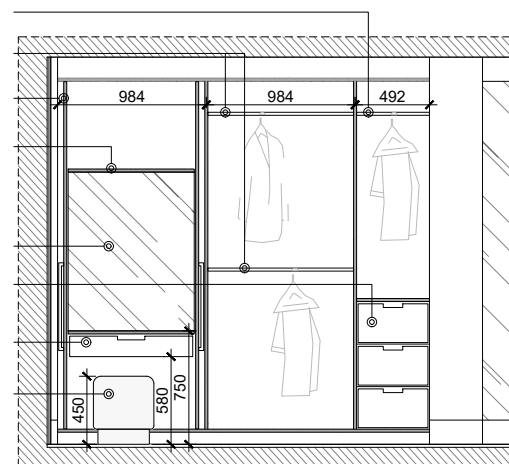

5 MASTER BEDROOM SECTION SCALE 1 : 50

EXISTING CUPBOARD CARCASSES TO REMAIN BUT TO HAVE NEW CUPBOARD DOORS
CUPBOARD DOORS AS EXAMPLE
HANDLES ON GUEST BEDROOM (760mm Lx 18mm W) AS EXAMPLE

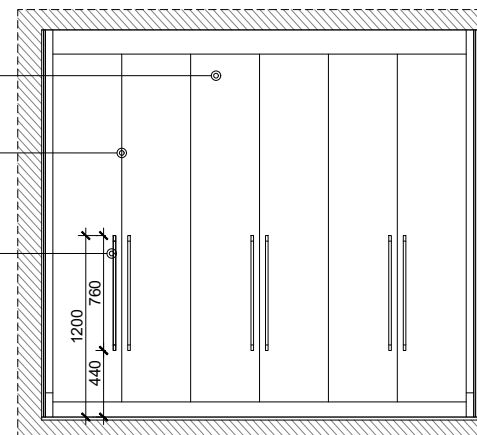

6 GUEST BEDROOM ELEVATION B SCALE 1 : 50

Note:
This drawing has been drawn to scale for the purposes of obtaining local authority approval. Any measurements required for construction must not be scaled from this drawing.
All structural elements to be agreed with local authority Building Control prior to commencement of works.
Attention is drawn to the provisions of the party wall act 1996. Legal boundaries should be determined by others.



EXAMPLE OF HANDLES ON MASTER BEDROOM



EXAMPLE OF HANDLES ON GUEST BEDROOM



EXAMPLE OF BEDROOM CUPBOARD DOORS



client
Peninsula Apartment
West End Quay, 4 Praed Street, W2 1JJ

project
Peninsula Apartment
West End Quay, 4 Praed Street, W2 1JJ
REV G - 28.10.2019
REV F - 23.10.2019

drawing title
MASTER & GUEST BEDROOMS

date
October 2019
scale
1:50@A3
dwn
AD

drawing number
08
sheet no.
08 of 08
rev
G