


**1** PROPOSED GENERAL ARRANGEMENT SCALE 1 : 75

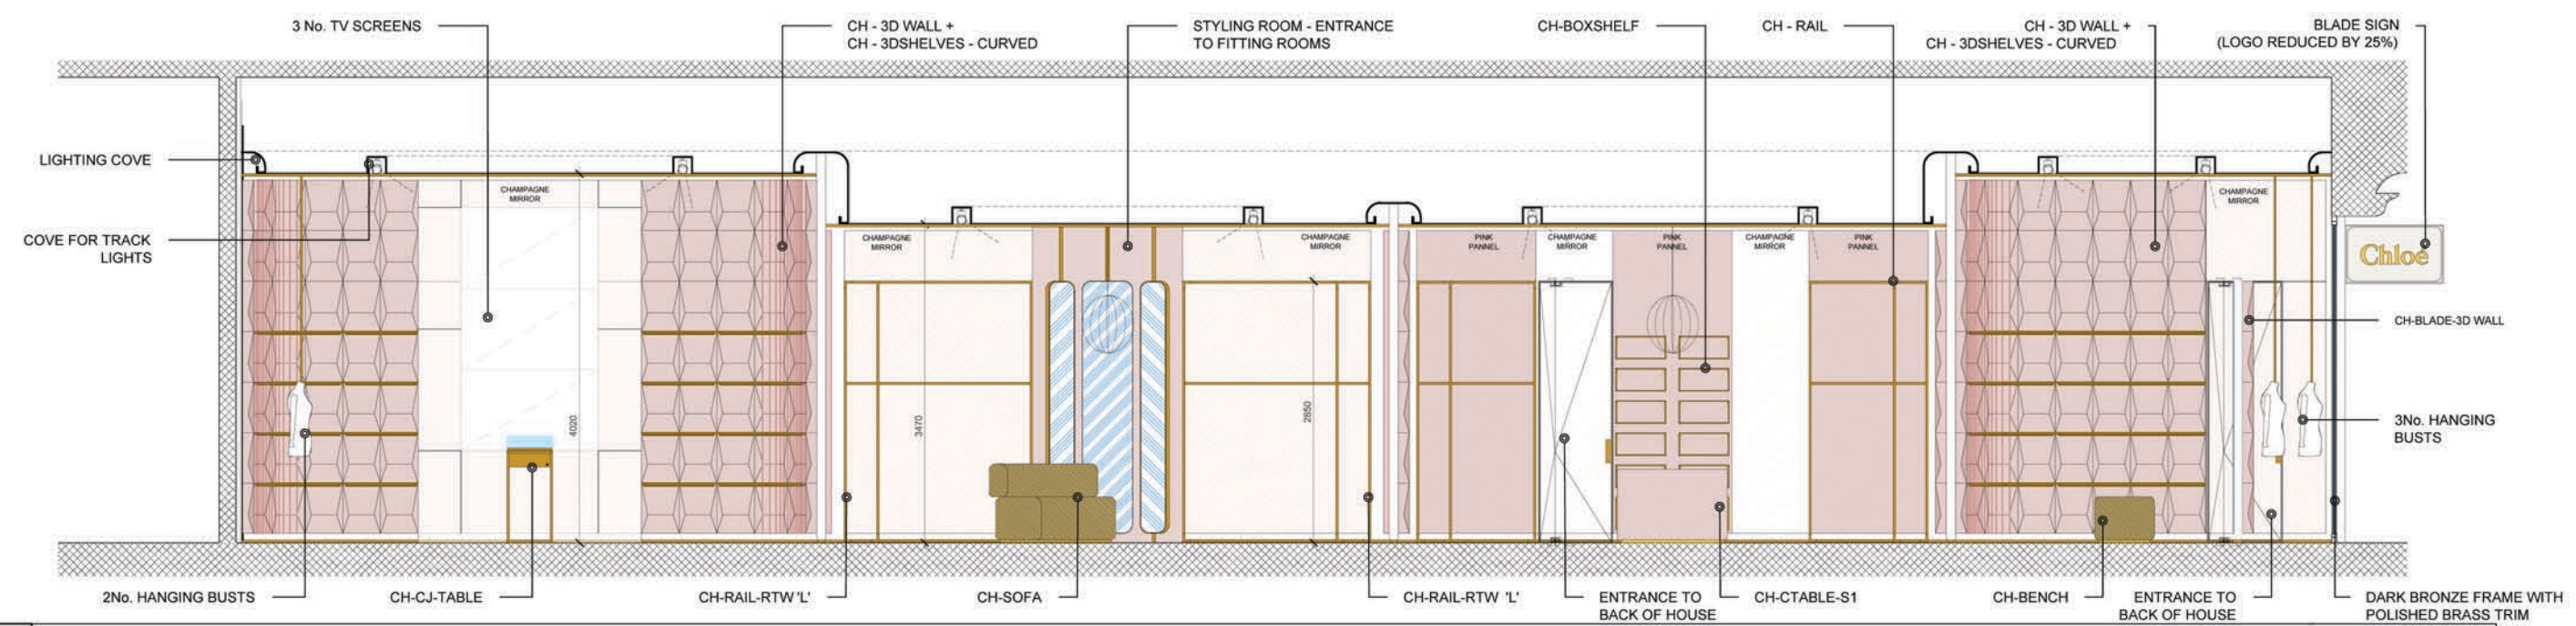

**2** LONGITUDINAL ELEVATION SCALE 1 : 75